


x04 peg m2 layout

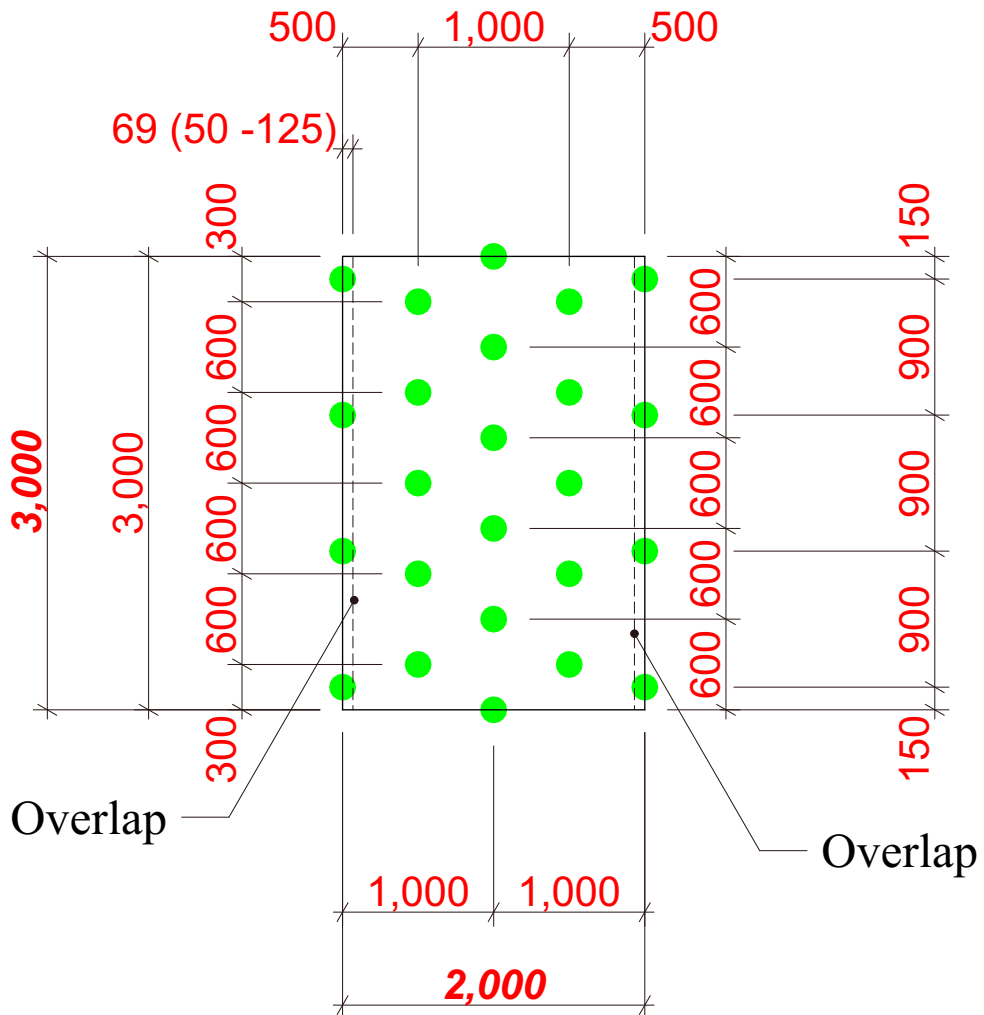

24 pegs per 6m² (3m x 2m) sheet
(Average 04 pegs per m²)

Project: -
Title: **STAPLE PATTERN GUIDE**
Client: -
Drawing No: 02
Scale: 1:50@A4
Date: 11 Sept 2013