


Section B-B Scale: 1:500

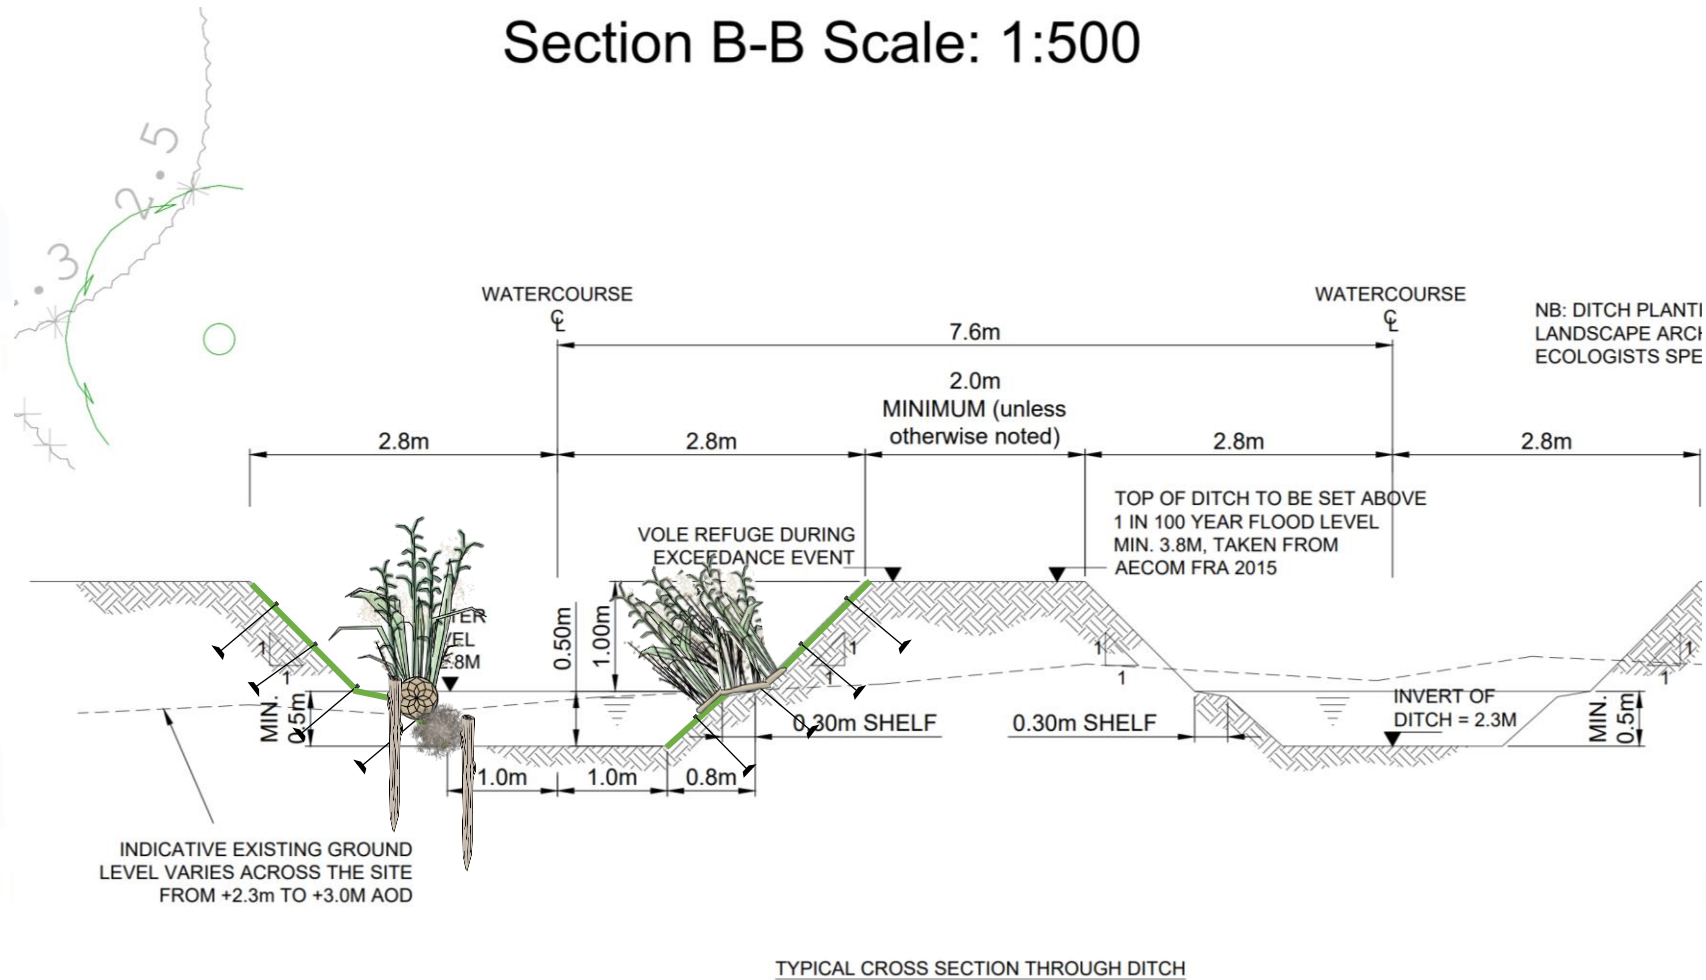

Additional Notes:

Indicative cross-section

Solution:

Application:



Salix River and Wetland Services

Salix, Croxton Park, Thetford, Norfolk, IP24 1LS

Contact:
0370 350 1851
info@salixrw.com